


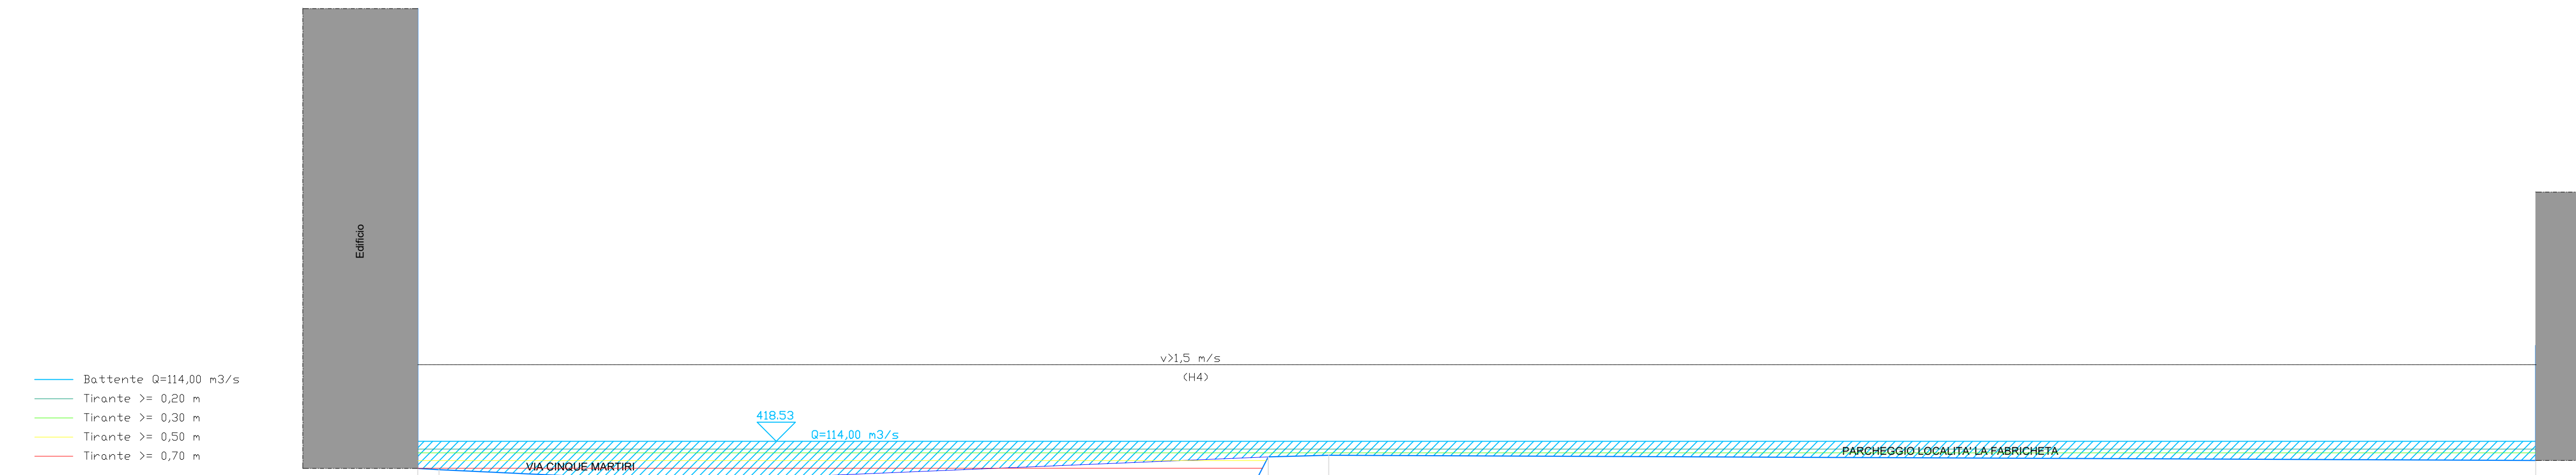

SEZIONE 7

SCALA LUNGHEZZE 1 : 100
SCALA ALTEZZE 1 : 100

Punti battuti Terreno	1.2	4	6	7	8	9	10	11	12	13	14	15	16	17	18	19	20	21	22	23		
Quote Terreno	425.92	417.75	417.70	416.56	416.56	416.56	416.56	416.56	416.56	416.56	416.56	416.56	416.56	416.56	416.56	416.56	416.56	416.56	416.56	416.56	416.56	
Distanze parziali Terreno	0.00	4.01	2.63	0.74	0.61	3.83	0.14	0.07	2.16	1.44	1.35	4.33	2.00	1.20	0.72	0.30						
Distanze progressive Terreno				6.64	7.38	8.35	12.18	12.31	14.57	16.01	17.36	21.69	23.69	24.89	25.61	25.91						53.90



SEZIONE 8

SCALA LUNGHEZZE 1 : 100
SCALA ALTEZZE 1 : 100

Punti battuti Terreno	1.2	4	6	7	8	9	10	11	12	13	14	15	16	17	18	19	20					
Quote Terreno	425.92	417.75	417.47	416.37	416.36	416.60	416.56	416.56	416.56	416.56	416.56	416.56	416.56	416.56	416.56	416.56	416.56	416.56				
Distanze parziali Terreno	0.00	6.85	1.78	1.41	1.62	3.67	0.08	0.82	3.23	0.88	0.82	1.58										
Distanze progressive Terreno			7.41	8.35	10.17	11.57	13.19	13.27	16.96	17.84	18.66	20.34	21.22	21.37	22.19	23.77						55.27



**COMUNE DI VERTOVA
PROVINCIA DI BERGAMO**
STUDIO IDRAULICO DI ALCUNI SETTORI DEL TORRENTE VERTOVA
PER LA DEFINIZIONE DELLA PERICOLOSITÀ PAI-PGRA
D.G.R. 19 giugno 2017 n.X/6738